


TIMBERWISE

TIMBERWISE CAVITY DRAIN MEMBRANE & TIMBERWISE WATERGUARD™ ABOVE ORIGINAL BRICK FLOOR

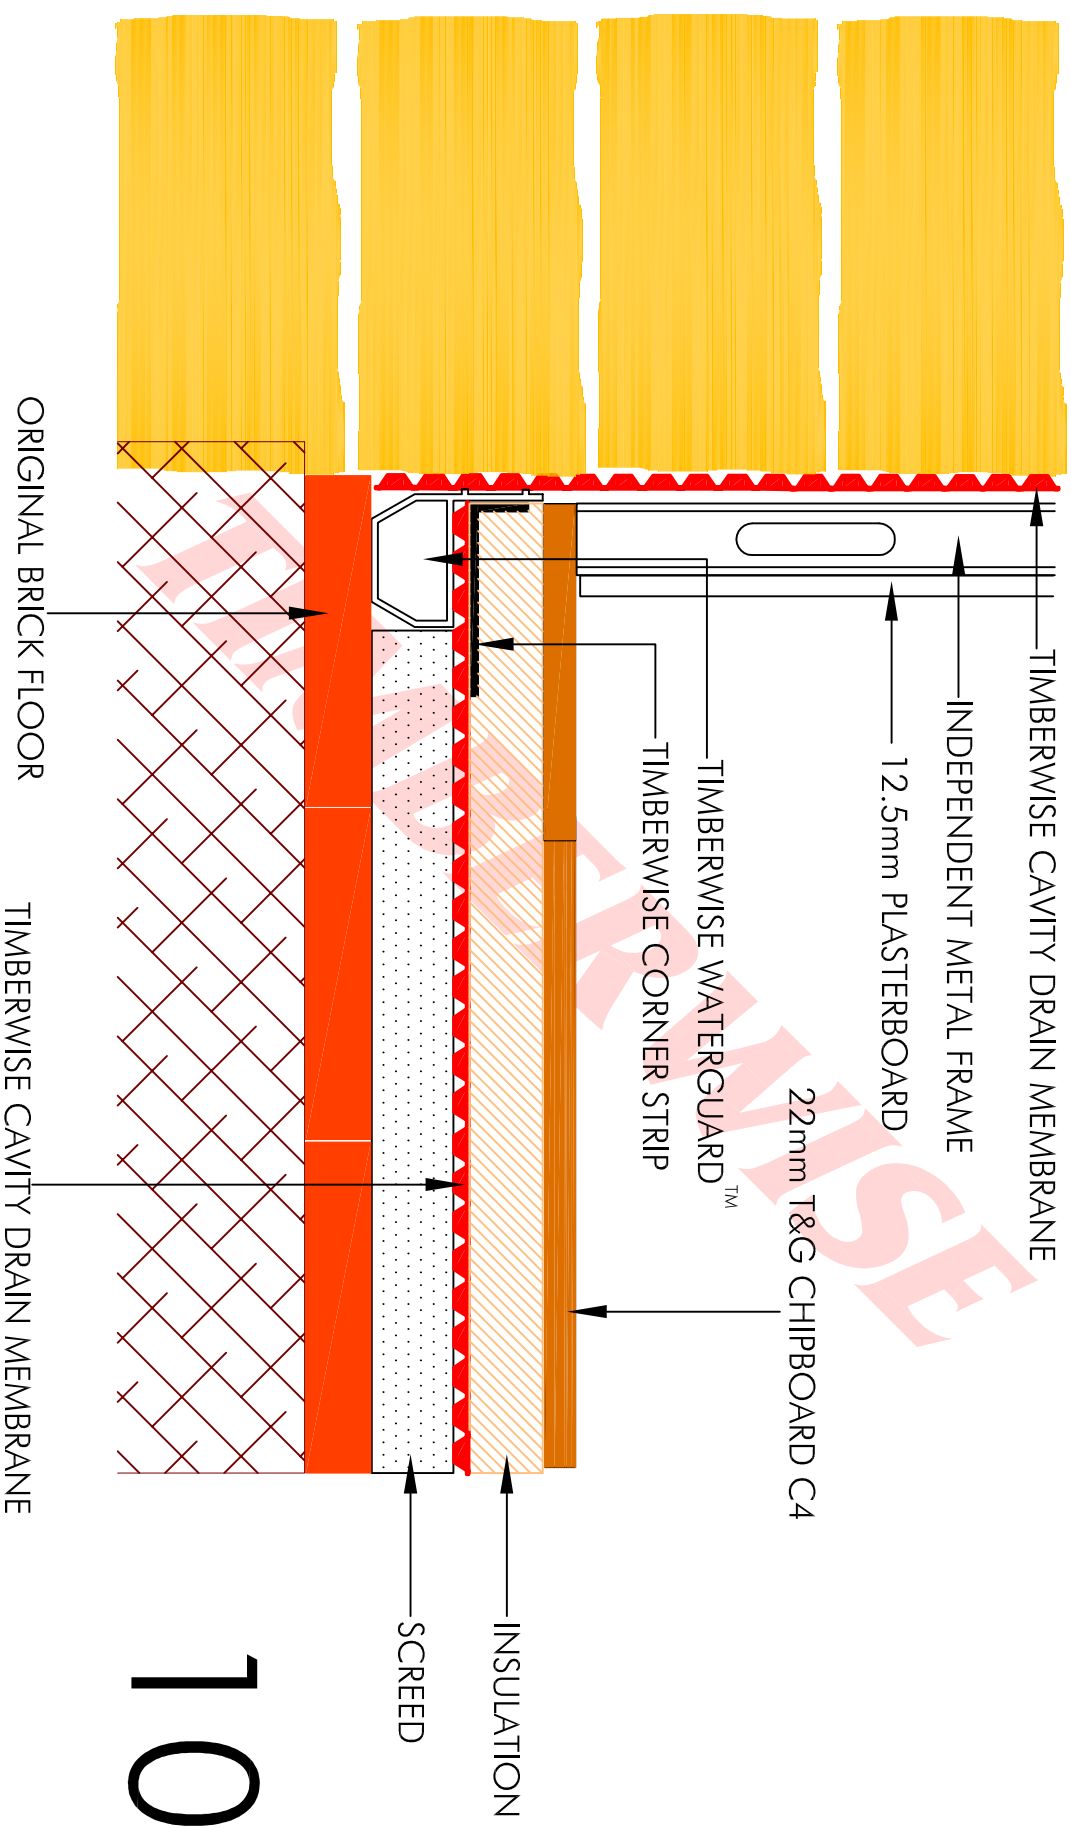

10