


TIMBERWISE

TIMBERWISE CAVITY DRAIN MEMBRANE & TIMBERWISE WATERGUARD™ ABOVE ORIGINAL BRICK FLOOR WITH TIMBERWISE TRIPLESAFE™ SUMP

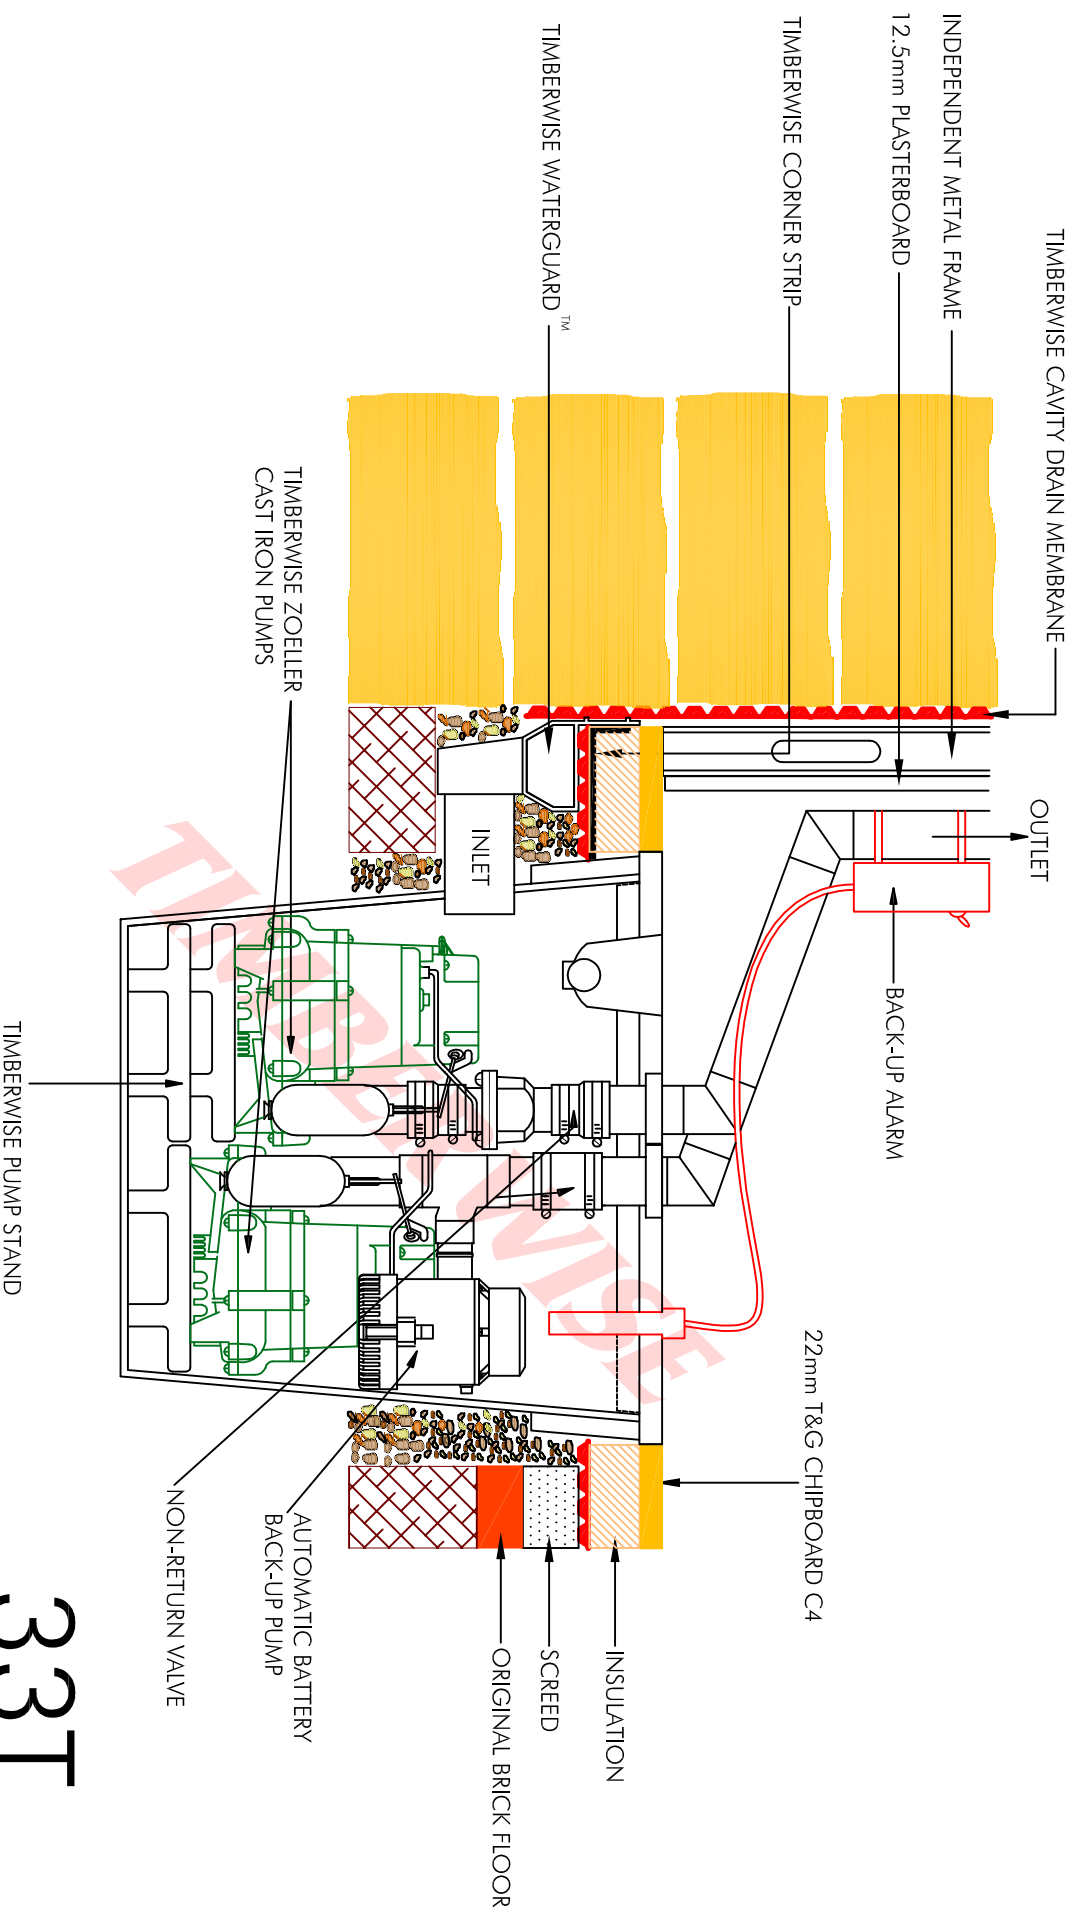

33T