


TIMBERWISE

TIMBERWISE CAVITY DRAIN MEMBRANE & TIMBERWISE WATERGUARD™ TO ORIGINAL CONCRETE FLOOR WITH TIMBERWISE TRIPLESAFE™ SUMP

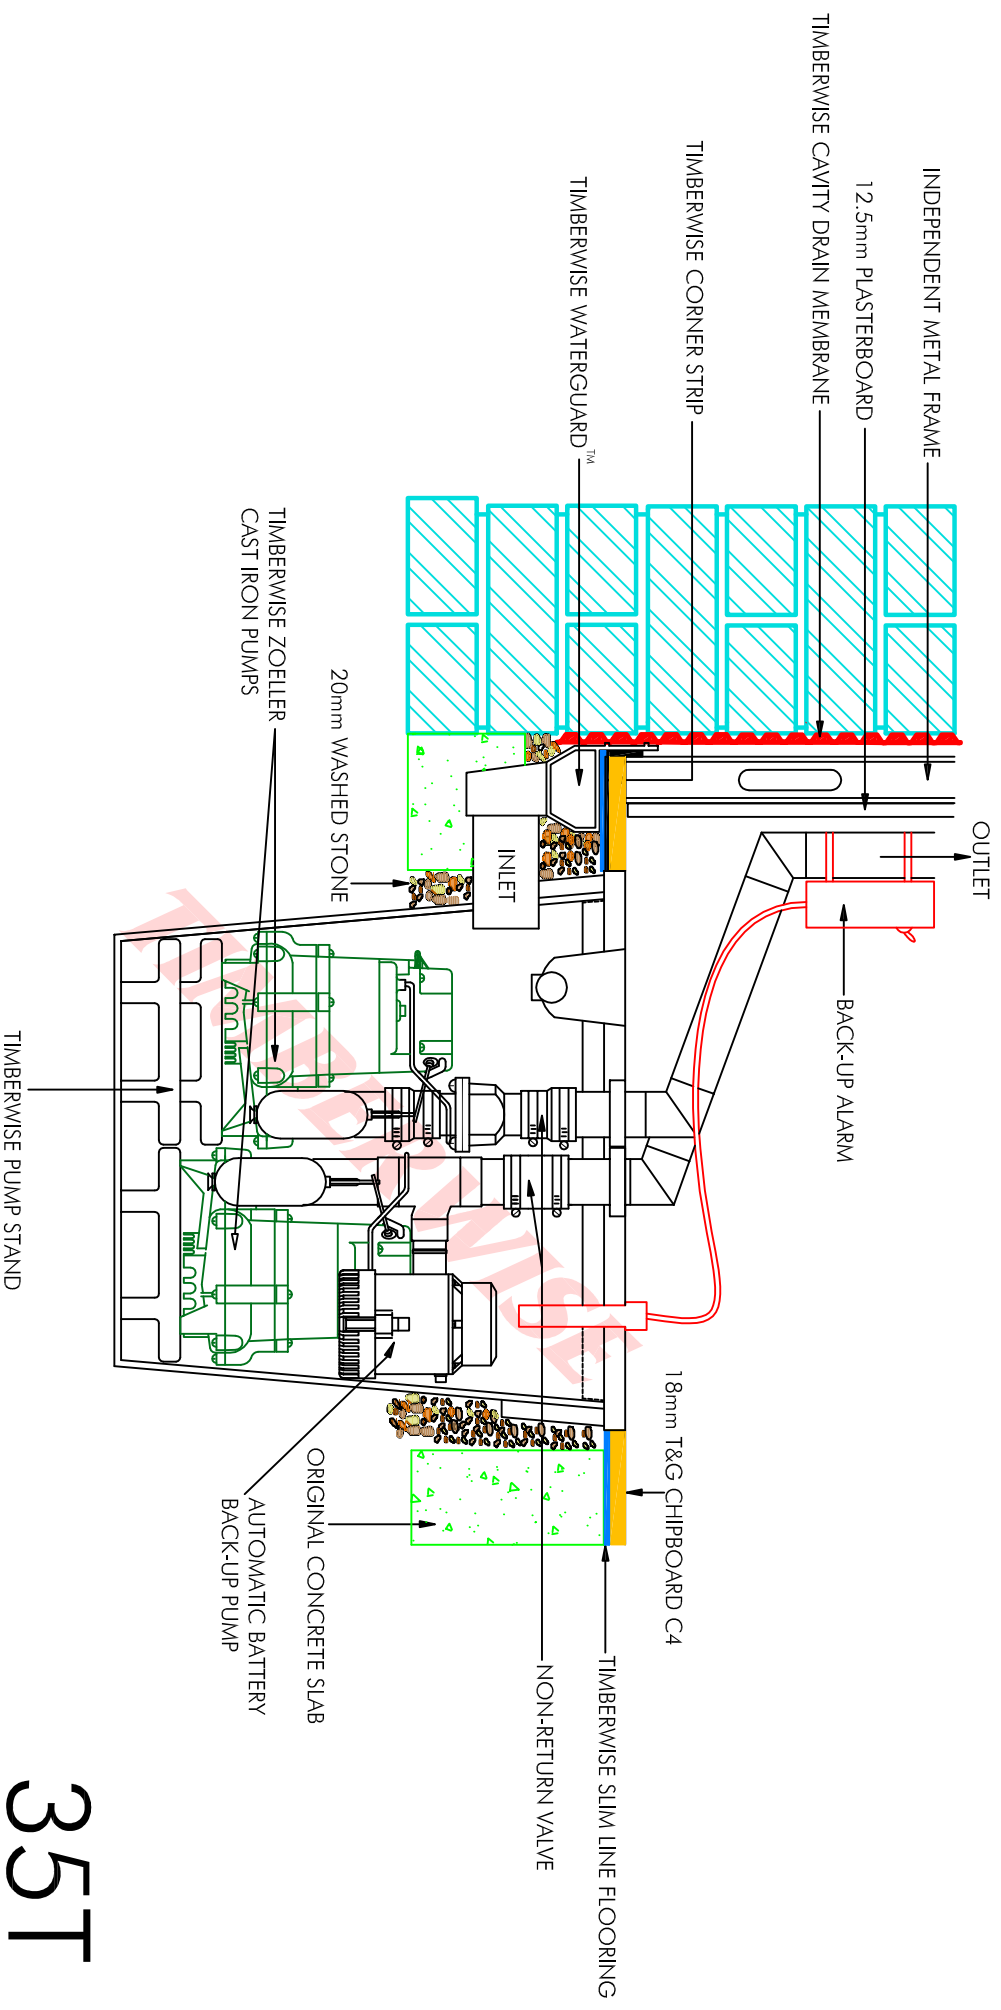

35T