


# TIMBERWISE

## TIMBERWISE CAVITY DRAIN MEMBRANE & TIMBERWISE WATERGUARD™ TO ORIGINAL CONCRETE FLOOR WITH TIMBERWISE ULTRASUMP

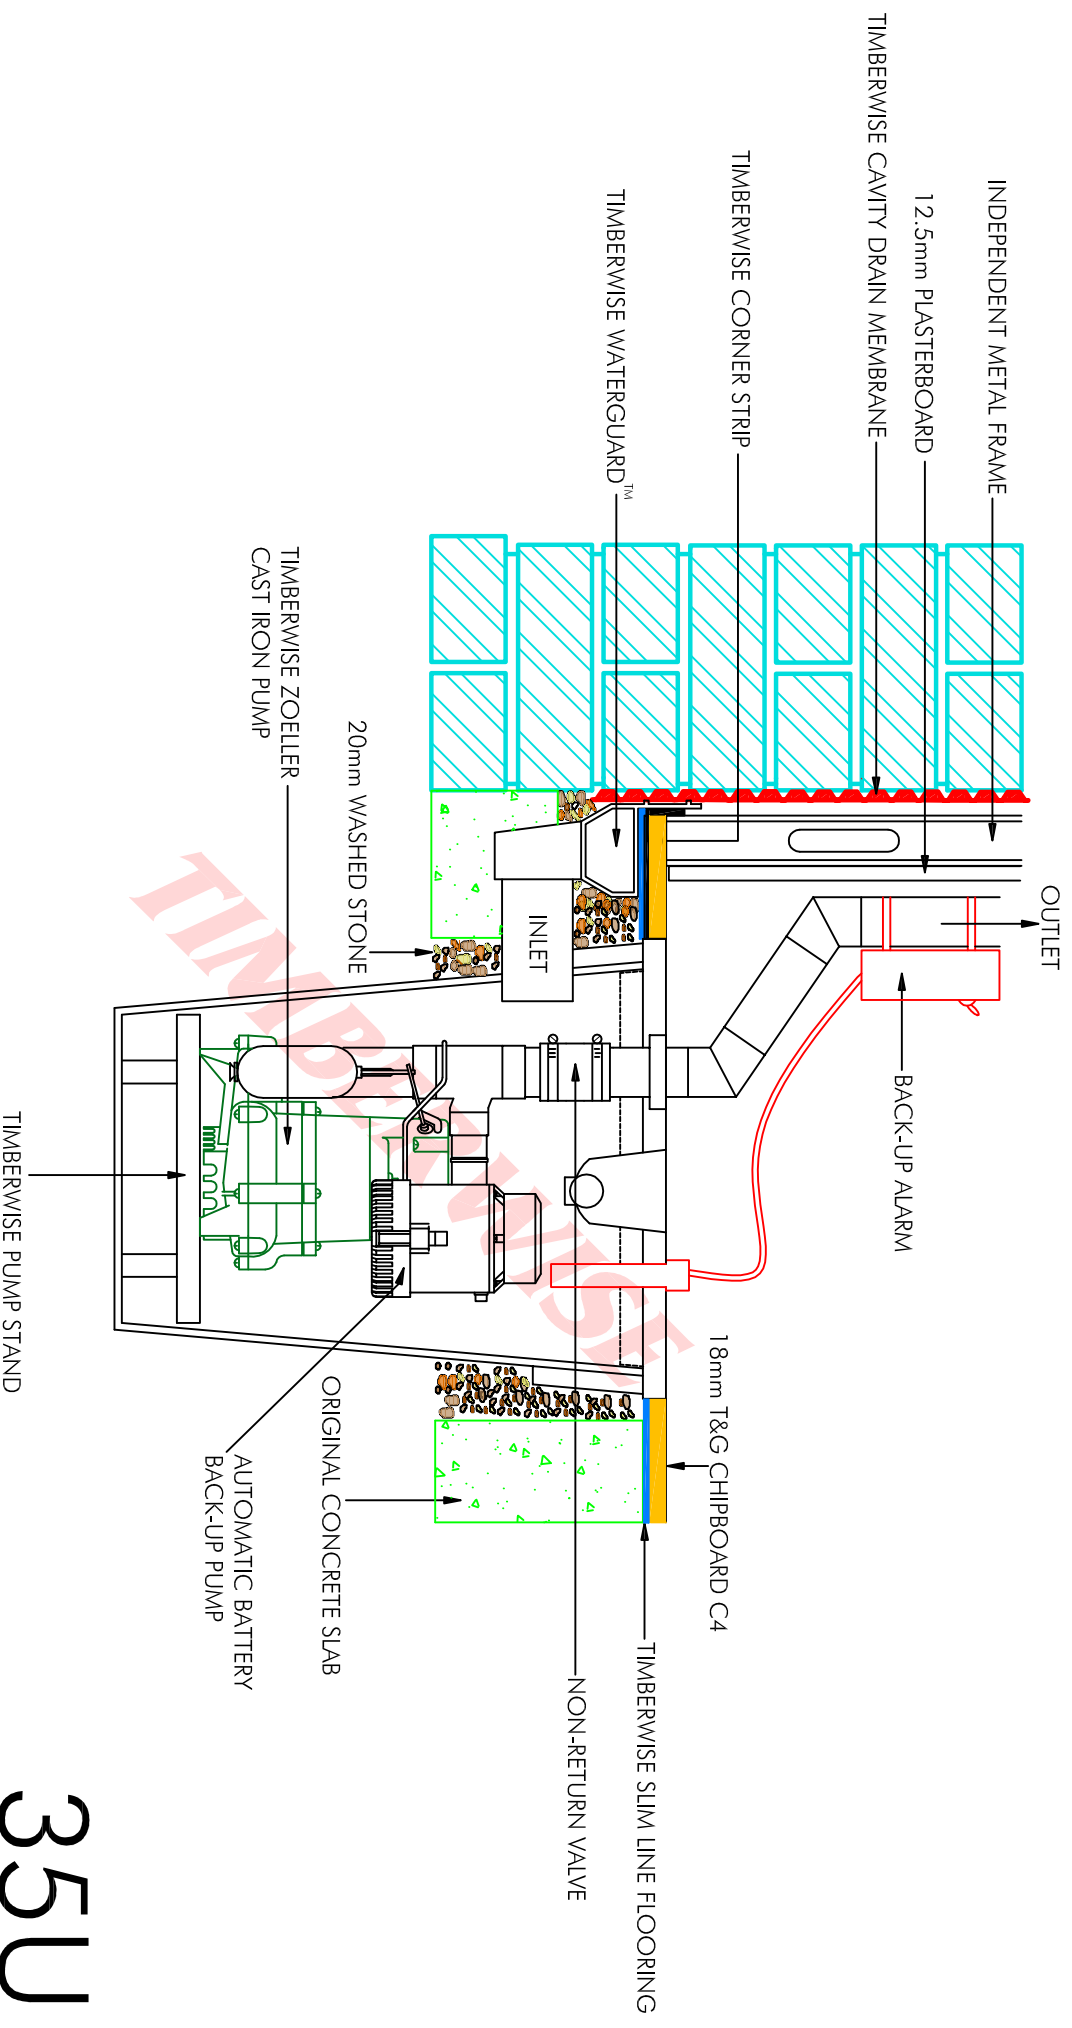

# 35U