


TIMBERWISE

TIMBERWISE CAVITY DRAIN MEMBRANE & TIMBERWISE WATERGUARD™ TO REPLACEMENT CONCRETE SLAB WITH TIMBERWISE TRIPLESAFE™ SUMP

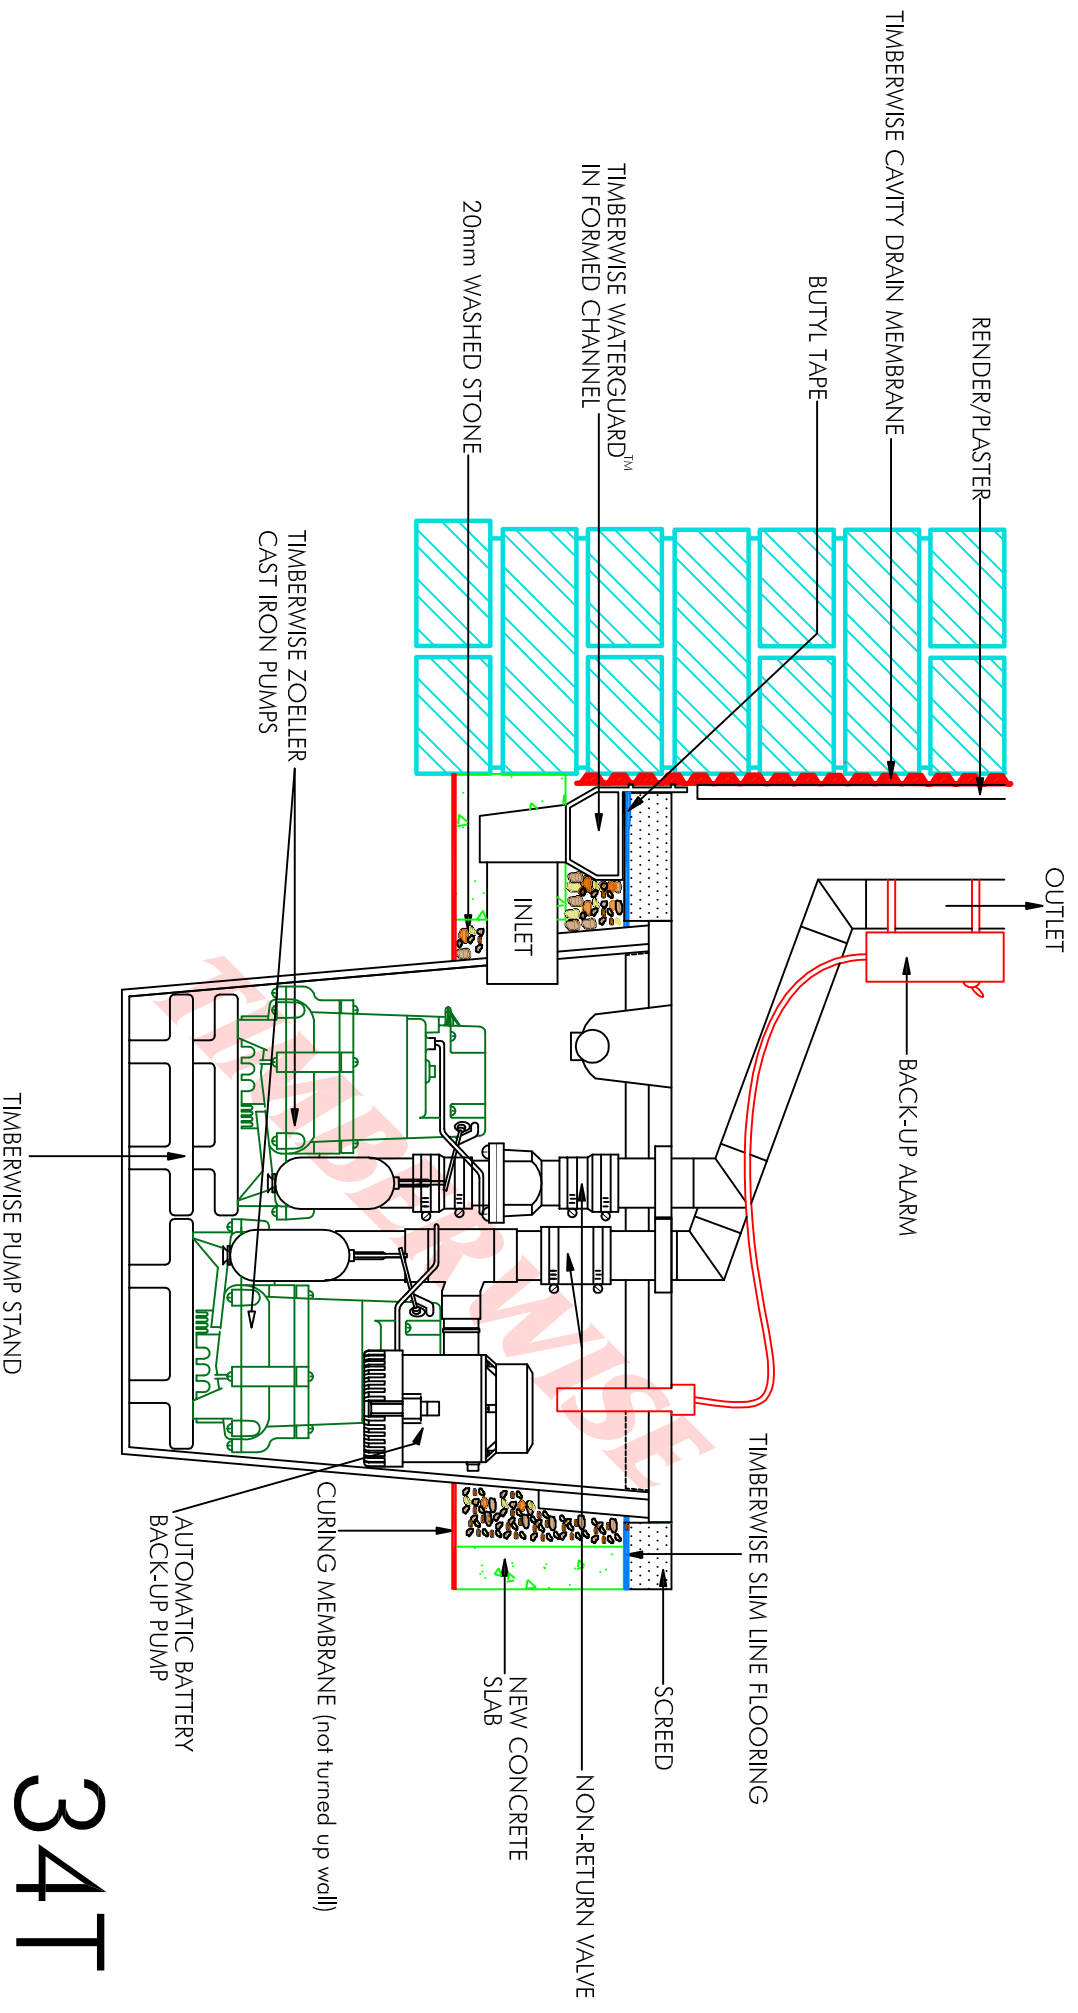

34T