


# TIMBERWISE

## TIMBERWISE CAVITY DRAIN SYSTEM & TIMBERWISE WATERGUARD™ ABOVE CONCRETE SLAB WITH TIMBERWISE SUPERSUMP

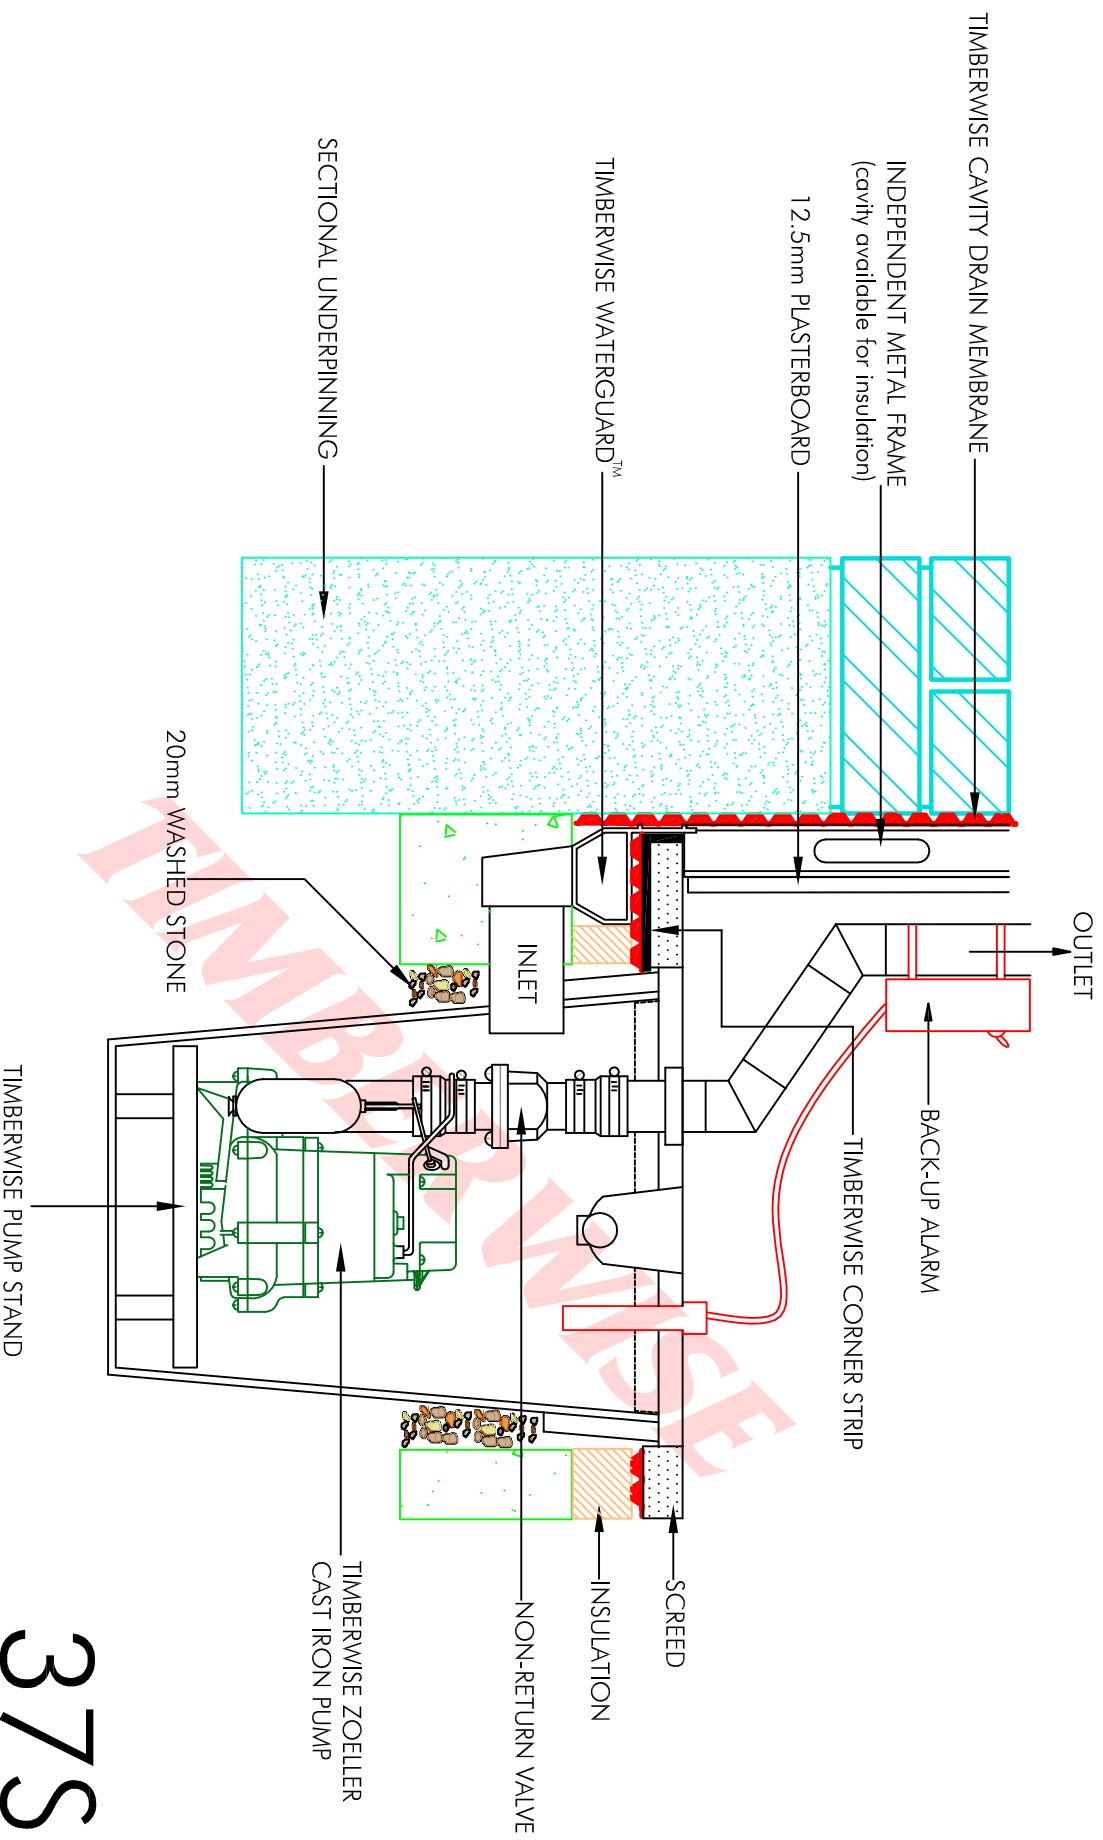

# 37S