


TIMBERWISE

TIMBERWISE CAVITY DRAIN SYSTEM & TIMBERWISE WATERGUARD™ ABOVE CONCRETE SLAB WITH TIMBERWISE TRIPLESAFE™ SUMP

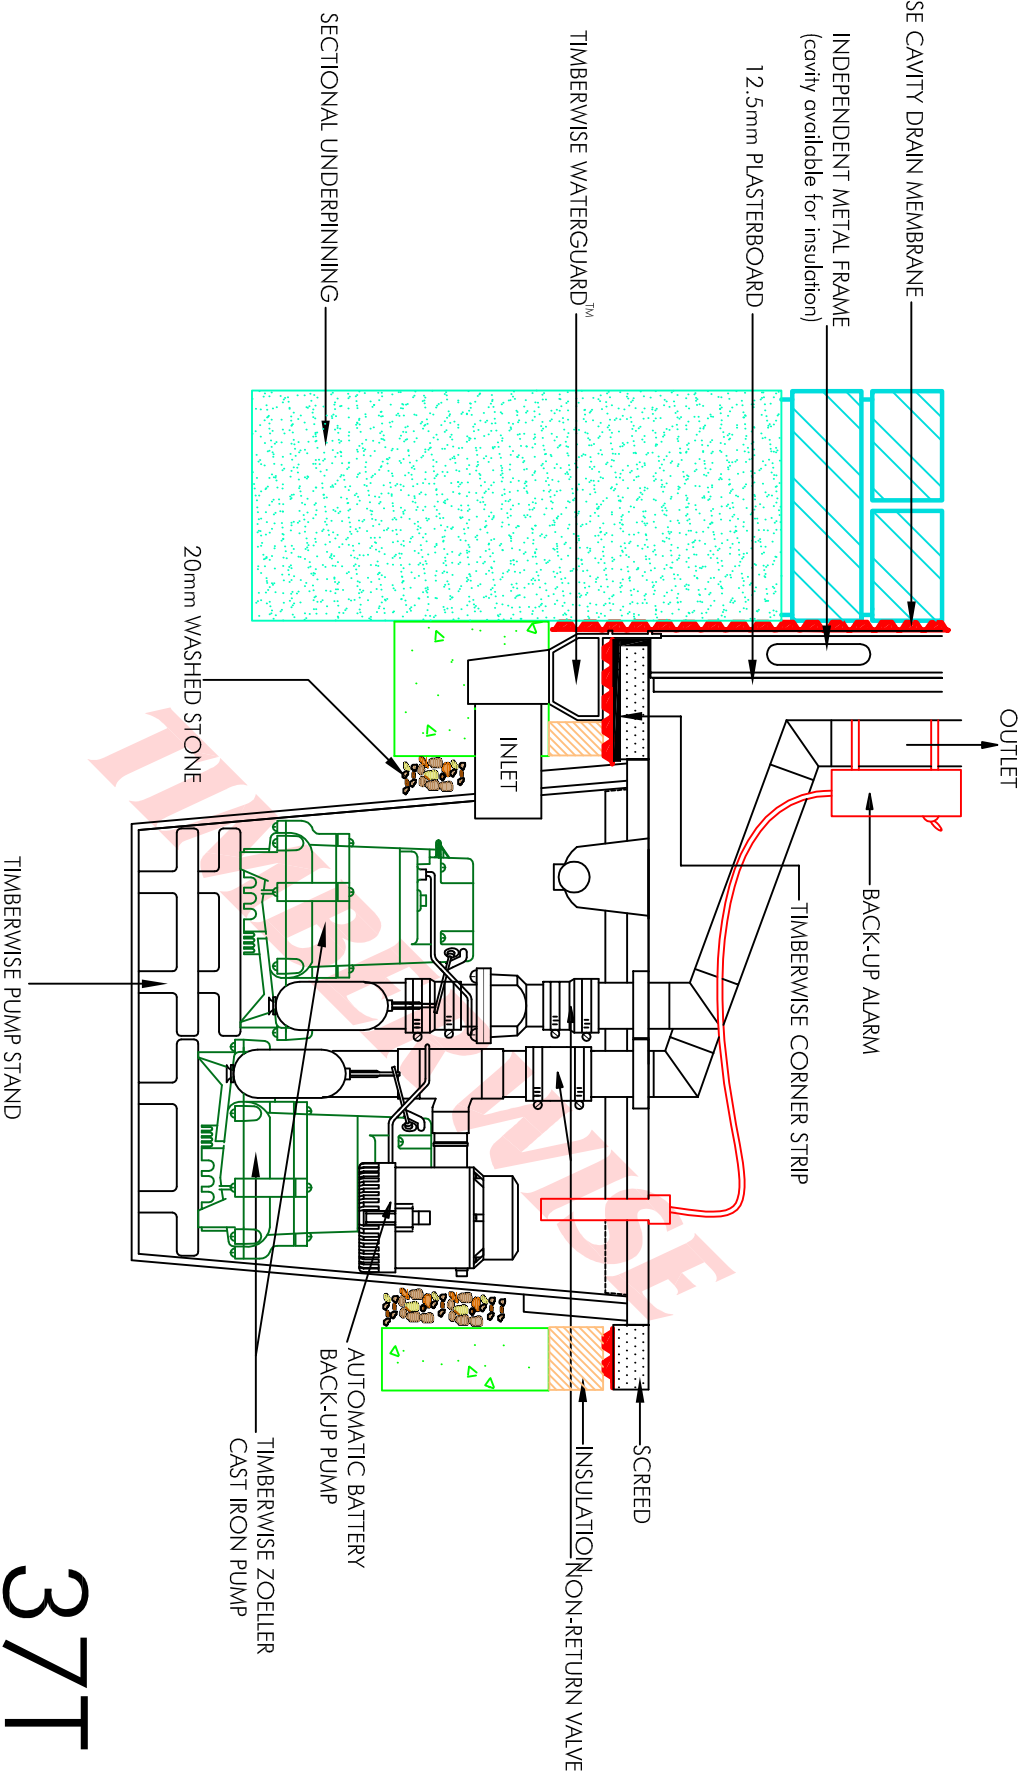

37T