


WALL/FLOOR JUNCTION DETAIL

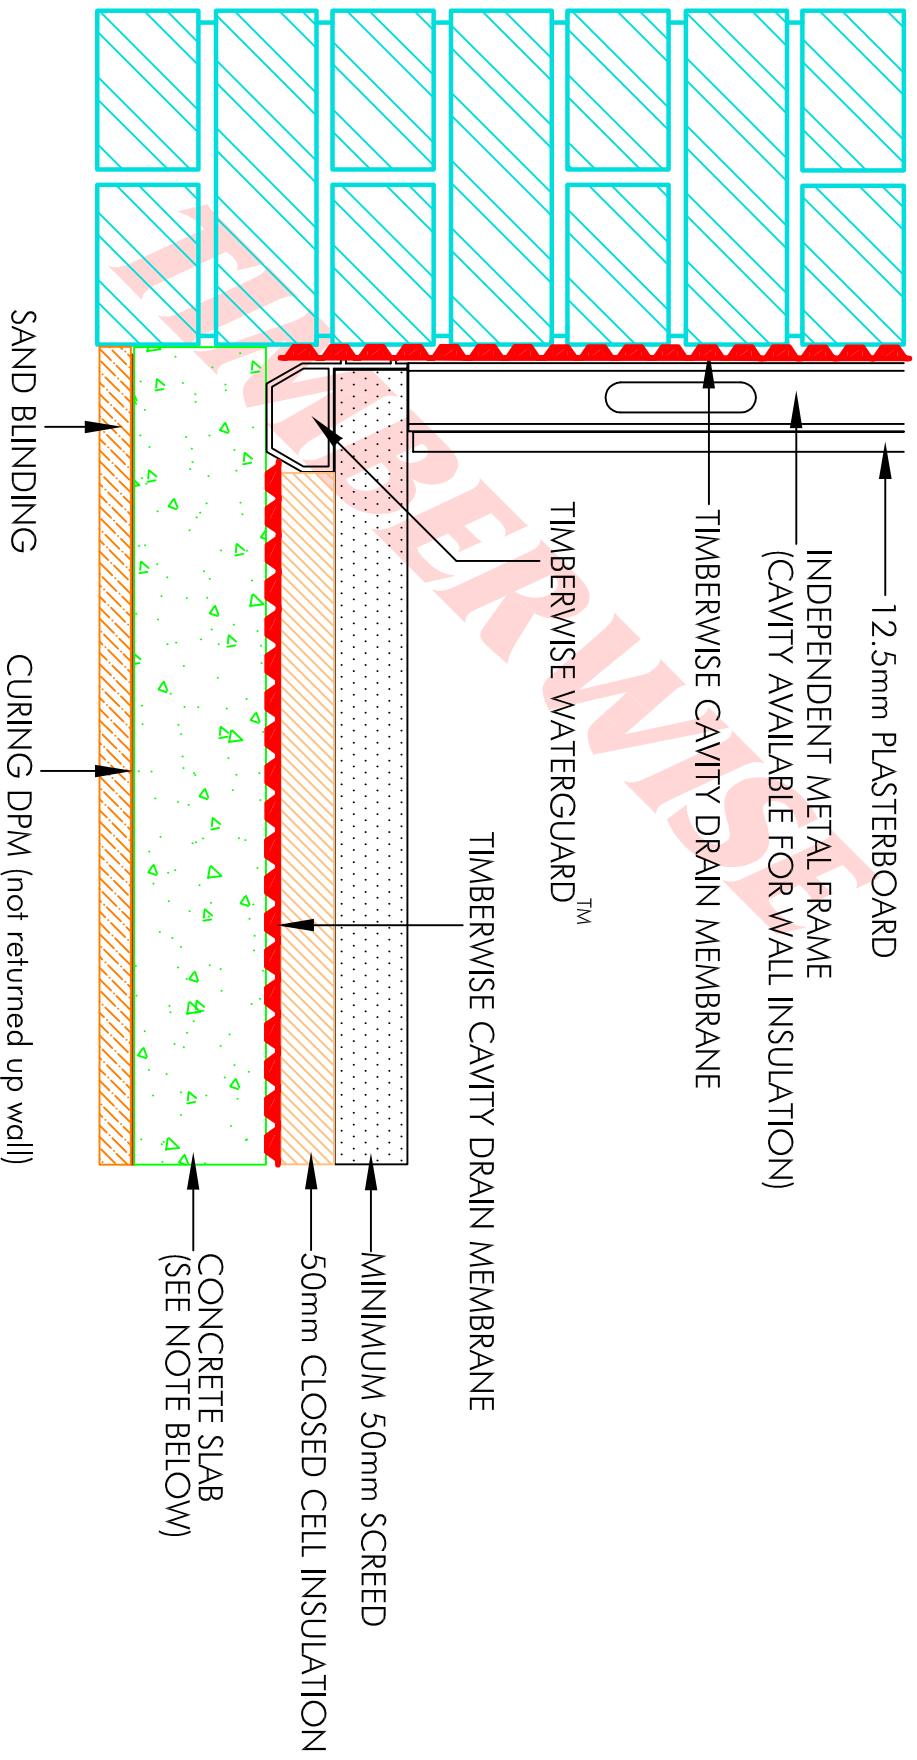

NOTE: If the structure is within a permeable soil where high volumes of water are expected, the slab construction may need to be upgraded. See [Construction note N1](#). Construction joints should be drain. Our technical department can advise.